

**Addendum No. 2
to the Bidding Documents**

**Thompson Track Replacement
North Grosvenordale, CT**

Issued – February 28, 2023

Under the provisions of Article 7 of Section 00200, Instructions to Bidders, Bidders are informed that the Bidding Documents for the above-mentioned Project are modified, corrected, and/or supplemented as follows. Addendum No. 2 becomes part of the Bidding Documents.

Acknowledge receipt of this addendum by inserting its number on Page 00410-3. Failure to acknowledge receipt of the Addendum may subject the Bidder to disqualification.

Drawing Changes

Item 1-1 Drawing Sheet C-305 – Site Details 5

Add the attached details in Figure 1 to Sheet C-305. The Slot drain will be provided in the base bid in the radiuses of the track per sheet C-102. The concrete curb shown on sheet C-305 and Trench drain detail, shown in Figure 1 attached, will be provided as Alternate #1. The concrete curb detail will be provided at endlines, and the trench drain will be provided along each straight away on the track.

Specification Changes

• **Item 2-1 Specification Section 00800 – Supplementary Conditions**

- Add the attached Connecticut State Wage rates to the Attachment A of the Supplementary General Conditions.

• **Item 2-2 Specification Section 01140**

- Delete Item 3.1 Paragraph A #3 and replace with the following:
 3. Construction shall begin no earlier than May 15th 2023.

• **Item 2-3 Specification Section 02790**

- Delete Item 1.1 and replace with the following:
 - B. The following specification and qualifications are for the installation of the track surface at Thompson High School. The specification includes but is not limited to the following:
 1. Installation of pavement for the new latex and application of a tack coat primer.
 2. Plexitrac accelerator (1/2" red) latex track surface
 3. Line Markings and Lettering (confirm line markings with the Owner prior to painting).

Clarifications

1. Per Sheet C-102 asphalt and ordinary borrow/existing gravel subbase are to be hauled to a facility as designated by Town Thompson within a 10-mile radius. Stabilization and erosion control for the stockpile will be the responsibility of the Town of Thompson. Please note that for both the asphalt and ordinary borrow / existing gravel subbase no tipping fees will be required for dumping of the material at these sites.
2. Due to a school lockdown drill that occurred during the pre-bid site walk, the Town of Thompson understands some contractors may have been deterred from the optional site visit. If a contractor would like to schedule a site walk prior to the bid date they may reach out to Bill Birch, Director of Facilities at 860-923-9581 ext. 13010.


Bidding Period Questions & Responses

1. No bidding questions have been received at this time.

END OF ADDENDUM NO. 1

J:\T\T0377 Thompson Schools\006 Thompson track\Bidding\Addenda\Addendum #2\Addendum #2 - February 24, 2023.docx


Plotted On: Feb 27, 2023-11:21am By: RMorrison
Tighe & Bond: J:\T\T0377 Thompson track\Drawings_Figures\AutoCAD\Sheet\T0377-TRACK REPLACEMENT PLAN SET.dwg

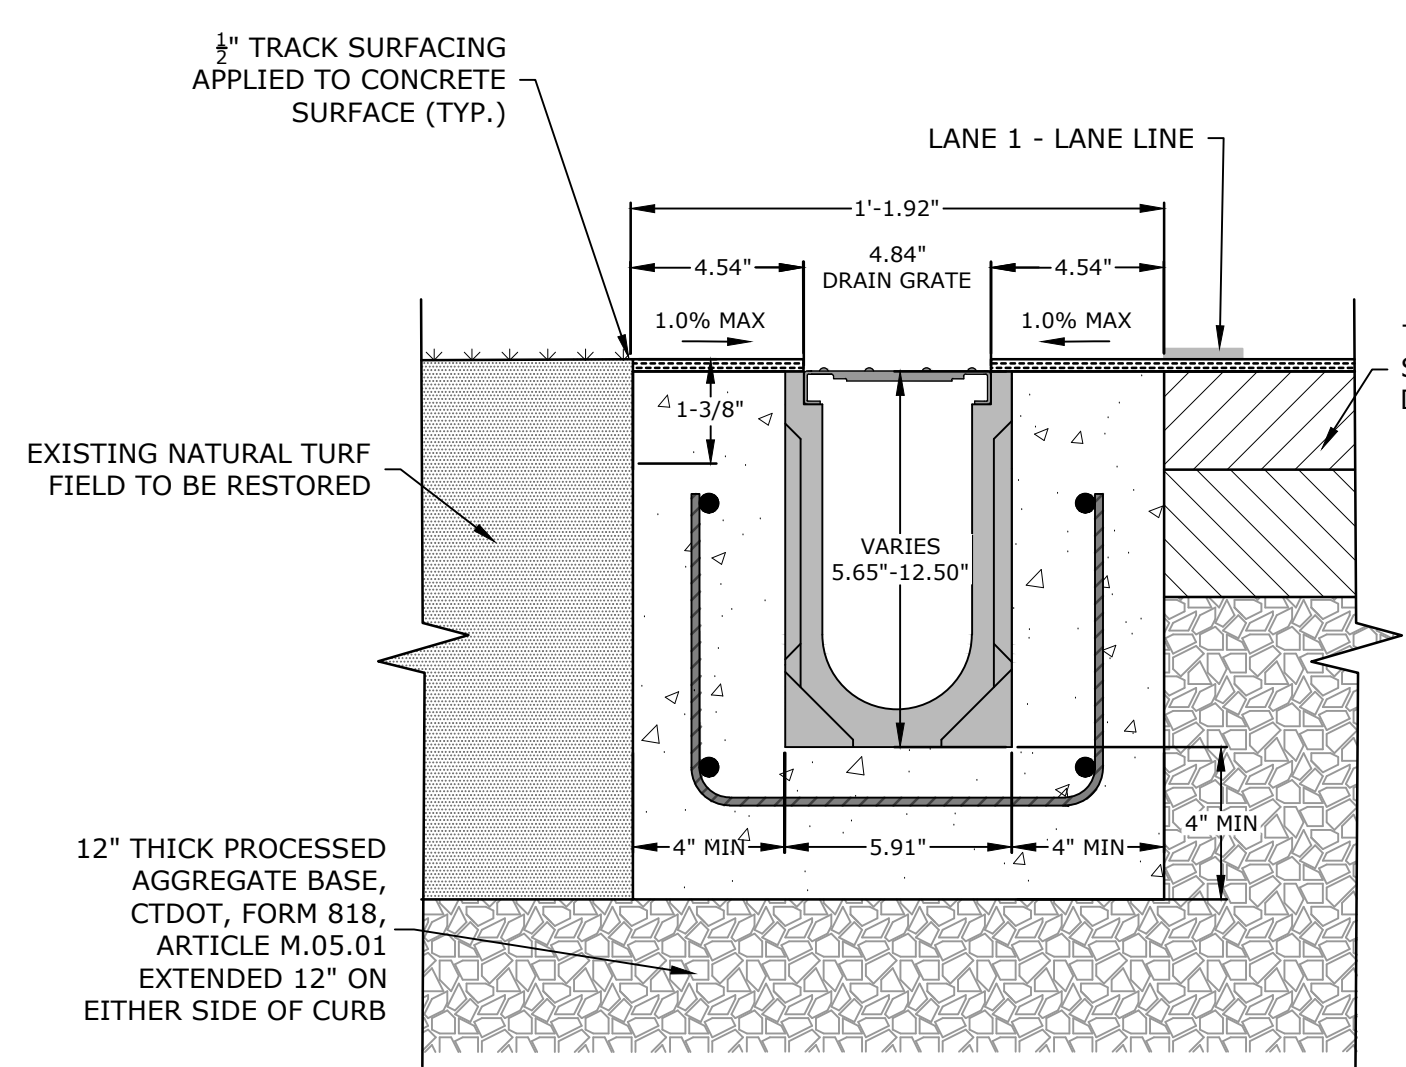

- NOTES:**
1. TRENCH DRAIN SHALL BE ACO SPORT SYSTEM 4000 OR APPROVED EQUAL.
 2. SEE GRADING, DRAINAGE, AND EROSION CONTROL PLAN FOR LOCATIONS AND ELEVATIONS.
 3. CONTRACTOR SHALL CONSTRUCT TRENCH DRAIN IN ACCORDANCE WITH MANUFACTURER'S WRITTEN INSTRUCTION.
 4. TRENCH DRAIN GRATE SHALL BE ACO SPORT BLACK PLASTIC GRATE.
 5. REBAR SHALL HAVE 30" OVERLAP AT SPLICES.
 6. CRUSHED GRAVEL SHALL BE USED AS REQUIRED TO ACHIEVE SUBGRADE ELEVATION

TRENCH DRAIN SECTION (ALTERNATE #1)

DETAIL	1
NO SCALE	-

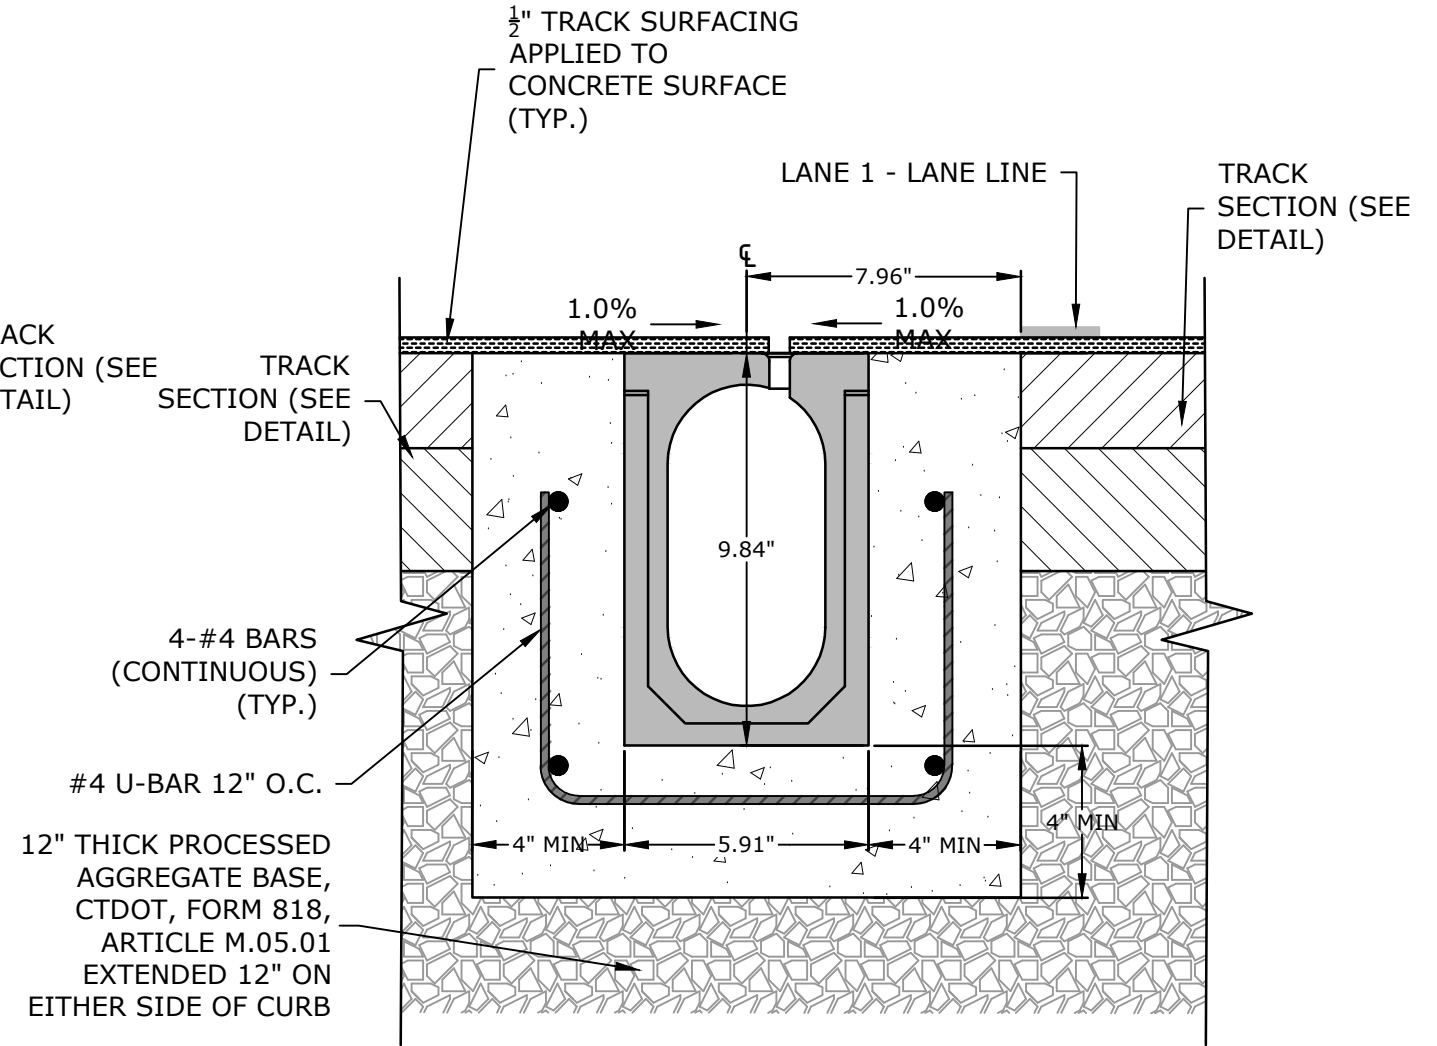

- NOTES:**
1. SLOT DRAIN SHALL BE ACO SPORT SYSTEM 2000 OR APPROVED EQUAL.
 2. SEE GRADING, DRAINAGE, AND EROSION CONTROL PLAN FOR LOCATIONS AND ELEVATIONS.
 3. CONTRACTOR SHALL CONSTRUCT SLOT DRAIN IN ACCORDANCE WITH MANUFACTURER'S WRITTEN INSTRUCTION.
 4. REBAR SHALL HAVE 30" OVERLAP AT SPLICES.
 5. CRUSHED GRAVEL SHALL BE USED AS REQUIRED TO ACHIEVE SUBGRADE ELEVATION.

SLOT DRAIN (BASE BID)

DETAIL	2
NO SCALE	-

THOMPSON TRACK RENOVATION PROJECT THOMPSON, CT	
ADDENDUM #2 THOMPSON TRACK RENOVATION PROJECT ADDITIONAL DETAIL	
DATE: 02/27/2023	Tighe&Bond
SCALE: AS SHOWN	
FIGURE: 1	

ID#: 23-45288

By virtue of the authority vested in the Labor Commissioner under provisions of Section 31-53 of the General Statutes of Connecticut, as amended, the following are declared to be the prevailing rates and welfare payments and will apply only where the contract is advertised for bid within 20 days of the date on which the rates are established. Any contractor or subcontractor not obligated by agreement to pay to the welfare and pension fund shall pay this amount to each employee as part of his/her hourly wages.

Project Number: _____ Project Town: Thompson
State#: _____ FAP#: _____
Project: Thompson Public School District Thompson Track Replacement

CLASSIFICATION	Hourly Rate	Benefits
1) Boilermaker	44.46	28.51
1a) Bricklayer, Cement Masons, Cement Finishers, Plasterers, Stone Masons	39.92	34.47
2) Carpenters, Piledrivermen	36.07	26.15
2a) Diver Tenders	36.07	26.15
3) Divers	44.53	26.15
03a) Millwrights	37.02	27.66
4) Painters: (Bridge Construction) Brush, Roller, Blasting (Sand, Water, etc.), Spray	55.0	23.75
4a) Painters: Brush and Roller	37.22	23.40
4d) Painters: Blast and Spray	40.22	23.40

As of: February 21, 2023

4e) Painters: Tanks, Tower and Swing	39.22	23.40
4f) Elevated Tanks (60 feet and above)	46.22	23.40
5) Electrician (Trade License required: E-1,2 L-5,6 C-5,6 T-1,2 L-1,2 V-1,2,7,8,9)	41.75	31.47+3% of gross wage
6) Ironworkers: Ornamental, Reinforcing, Structural, and Precast Concrete Erection	39.7	38.77 + a
7) Plumbers (Trade License required: (P-1,2,6,7,8,9 J-1,2,3,4 SP-1,2) and Pipefitters (Including HVAC Work) (Trade License required: S-1,2,3,4,5,6,7,8 B-1,2,3,4 D-1,2,3,4 G-1, G-2, G-8, G-9)	47.03	34.05
----LABORERS----		
8) Group 1: Laborer (Unskilled), Common or General, acetylene burner, concrete specialist	32.0	24.40
9) Group 2: Chain saw operators, fence and guard rail erectors, pneumatic tool operators, powdermen	32.25	24.40
10) Group 3: Pipelayers	32.5	24.40
11) Group 4: Jackhammer/Pavement breaker (handheld); mason tenders (cement/concrete), catch basin builders, asphalt rakers, air track operators, block paver, curb setter and forklift operators	32.5	24.40
12) Group 5: Toxic waste removal (non-mechanical systems)	34.0	24.40
13) Group 6: Blasters	33.75	24.40
Group 7: Asbestos/lead removal, non-mechanical systems (does not include leaded joint pipe)	33.0	24.40

As of: February 21, 2023

Group 8: Traffic control signalmen	18.0	24.40
Group 9: Hydraulic Drills	32.75	24.40
----LABORERS (TUNNEL CONSTRUCTION, FREE AIR). Shield Drive and Liner Plate Tunnels in Free Air.----		
13a) Miners, Motormen, Mucking Machine Operators, Nozzle Men, Grout Men, Shaft & Tunnel Steel & Rodmen, Shield & Erector, Arm Operator, Cable Tenders	34.23	24.40 + a
13b) Brakemen, Trackmen, Miners' Helpers and all other men	33.26	24.40 + a
----CLEANING, CONCRETE AND CAULKING TUNNEL----		
14) Concrete Workers, Form Movers, and Strippers	33.26	24.40 + a
15) Form Erectors	33.59	24.40 + a
----ROCK SHAFT LINING, CONCRETE, LINING OF SAME AND TUNNEL IN FREE AIR:----		
16) Brakemen, Trackmen, Tunnel Laborers, Shaft Laborers, Miners Helpers	33.26	24.40 + a
17) Laborers Topside, Cage Tenders, Bellman	33.15	24.40 + a
18) Miners	34.23	24.40 + a
----TUNNELS, CAISSON AND CYLINDER WORK IN COMPRESSED AIR: ----		

18a) Blaster	40.72	24.40 + a
19) Brakemen, Trackmen, Groutman, Laborers, Outside Lock Tender, Gauge Tenders	40.52	24.40 + a
20) Change House Attendants, Powder Watchmen, Top on Iron Bolts	38.54	24.40 + a
21) Mucking Machine Operator, Grout Boss, Track Boss	41.31	24.40 + a
----TRUCK DRIVERS----(*see note below)		
Two Axle Trucks, Helpers	31.16	28.78 + a
Three Axle Trucks; Two Axle Ready Mix	31.27	28.78 + a
Three Axle Ready Mix	31.33	28.78 + a
Four Axle Trucks	31.39	28.78 + a
Four Axle Ready-Mix	31.44	28.78 + a
Heavy Duty Trailer (40 tons and over)	33.66	28.78 + a
Specialized earth moving equipment other than conventional type on-the road trucks and semi-trailer (including Euclids)	31.44	28.78 + a
Heavy Duty Trailer (up to 40 tons)	32.39	28.78 + a
Snorkle Truck	31.54	28.78 + a

----POWER EQUIPMENT OPERATORS----

As of: February 21, 2023

Group 1: Crane Handling or Erecting Structural Steel or Stone, Hoisting Engineer (2 drums or over). (Trade License Required)	50.27	26.80 + a
Group 1a: Front End Loader (7 cubic yards or over); Work Boat 26 ft. and over.	46.07	26.80 + a
Group 2: Cranes (100 ton rate capacity and over); Bauer Drill/Caisson. (Trade License Required)	49.91	26.80 + a
Group 2a: Cranes (under 100 ton rated capacity).	49.06	26.80 + a
Group 2b: Excavator over 2 cubic yards; Pile Driver (\$3.00 premium when operator controls hammer).	45.71	26.80 + a
Group 3: Excavator; Gradall; Master Mechanic; Hoisting Engineer (all types of equipment where a drum and cable are used to hoist or drag material regardless of motive power of operation), Rubber Tire Excavator (Drott-1085 or similar); Grader Operator; Bulldozer Fine Grade (slopes, shaping, laser or GPS, etc.). (Trade License Required)	44.86	26.80 + a
Group 4: Trenching Machines; Lighter Derrick; CMI Machine or Similar; Koehring Loader (Skooper).	44.42	26.80 + a
Group 5: Specialty Railroad Equipment; Asphalt Paver; Asphalt Spreader; Asphalt Reclaiming Machine; Line Grinder; Concrete Pumps; Drills with Self Contained Power Units; Boring Machine; Post Hole Digger; Auger; Pounder; Well Digger; Milling Machine (over 24" mandrel)	43.73	26.80 + a
Group 5 continued: Side Boom; Combination Hoe and Loader; Directional Driller.	43.73	26.80 + a
Group 6: Front End Loader (3 up to 7 cubic yards); Bulldozer (rough grade dozer).	43.38	26.80 + a
Group 7: Asphalt Roller; Concrete Saws and Cutters (ride on types); Vermeer Concrete Cutter; Stump Grinder; Scraper; Snooper; Skidder; Milling Machine (24" and under Mandrel)	42.99	26.80 + a

As of: February 21, 2023

Group 8: Mechanic, Grease Truck Operator, Hydroblaster, Barrier Mover, Power Stone Spreader; Welder; Work Boat under 26 ft.; Transfer Machine.	42.54	26.80 + a
Group 9: Front End Loader (under 3 cubic yards), Skid Steer Loader regardless of attachments (Bobcat or Similar); Fork Lift, Power Chipper; Landscape Equipment (including hydroseeder), Vacuum Excavation Truck and Hydrovac Excavation Truck (27 HG pressure or greater).	42.04	26.80 + a
Group 10: Vibratory Hammer, Ice Machine, Diesel and Air Hammer, etc.	39.7	26.80 + a
Group 11: Conveyor, Earth Roller; Power Pavement Breaker (whiphammer), Robot Demolition Equipment.	39.7	26.80 + a
Group 12: Wellpoint Operator.	39.63	26.80 + a
Group 13: Compressor Battery Operator.	38.97	26.80 + a
Group 14: Elevator Operator; Tow Motor Operator (Solid Tire No Rough Terrain).	37.66	26.80 + a
Group 15: Generator Operator; Compressor Operator; Pump Operator; Welding Machine Operator; Heater Operator.	37.2	26.80 + a
Group 16: Maintenance Engineer.	36.46	26.80 + a
Group 17: Portable Asphalt Plant Operator; Portable Crusher Plant Operator; Portable Concrete Plant Operator., Portable Grout Plant Operator, Portable Water Filtration Plant Operator.	41.39	26.80 + a
Group 18: Power Safety Boat; Vacuum Truck; Zim Mixer; Sweeper; (minimum for any job requiring CDL license).	38.61	26.80 + a

****NOTE: SEE BELOW**

As of: February 21, 2023

----LINE CONSTRUCTION----(Railroad Construction and Maintenance)----

20) Lineman, Cable Splicer, Technician	48.19	6.5% + 22.00
21) Heavy Equipment Operator	42.26	6.5% + 19.88
22) Equipment Operator, Tractor Trailer Driver, Material Men	40.96	6.5% + 19.21
23) Driver Groundmen	26.5	6.5% + 9.00
23a) Truck Driver	40.96	6.5% + 17.76

----LINE CONSTRUCTION----

24) Driver Groundmen	30.92	6.5% + 9.70
25) Groundmen	22.67	6.5% + 6.20
26) Heavy Equipment Operators	37.1	6.5% + 10.70
27) Linemen, Cable Splicers, Dynamite Men	41.22	6.5% + 12.20
28) Material Men, Tractor Trailer Drivers, Equipment Operators	35.04	6.5% + 10.45

Welders: Rate for craft to which welding is incidental.

**Note: Hazardous waste removal work receives additional \$1.25 per hour for truck drivers.*

***Note: Hazardous waste premium \$3.00 per hour over classified rate*

Crane with 150 ft. boom (including jib) - \$1.50 extra
Crane with 200 ft. boom (including jib) - \$2.50 extra
Crane with 250 ft. boom (including jib) - \$5.00 extra
Crane with 300 ft. boom (including jib) - \$7.00 extra
Crane with 400 ft. boom (including jib) - \$10.00 extra

As of: February 21, 2023

All classifications that indicate a percentage of the fringe benefits must be calculated at the percentage rate times the "base hourly rate".

Apprentices duly registered under the Commissioner of Labor's regulations on "Work Training Standards for Apprenticeship and Training Programs" Section 31-51-d-1 to 12, are allowed to be paid the appropriate percentage of the prevailing journeymen hourly base and the full fringe benefit rate, providing the work site ratio shall not be less than one full-time journeyman instructing and supervising the work of each apprentice in a specific trade.

~~Connecticut General Statute Section 31-55a: Annual Adjustments to wage rates by contractors doing state work
~~

The Prevailing wage rates applicable to this project are subject to annual adjustments each July 1st for the duration of the project.

Each contractor shall pay the annual adjusted prevailing wage rate that is in effect each July 1st, as posted by the Department of Labor.

It is the contractor's responsibility to obtain the annual adjusted prevailing wage rate increases directly from the Department of Labor's website.

The annual adjustments will be posted on the Department of Labor's Web page:

www.ct.gov/dol. For those without internet access, please contact the division listed below.

The Department of Labor will continue to issue the initial prevailing wage rate schedule to the Contracting Agency for the project.

All subsequent annual adjustments will be posted on our Web Site for contractor access.

Contracting Agencies are under no obligation pursuant to State labor law to pay any increase due to the annual adjustment provision.

Effective October 1, 2005 - Public Act 05-50: any person performing the work of any mechanic, laborer, or worker shall be paid prevailing wage

All Person who perform work ON SITE must be paid prevailing wage for the appropriate mechanic, laborer, or worker classification.

All certified payrolls must list the hours worked and wages paid to All Persons who perform work ON SITE regardless of their ownership i.e.: (Owners, Corporate Officers, LLC Members, Independent Contractors, et. al)

Reporting and payment of wages is required regardless of any contractual relationship alleged to exist between the contractor and such person.

~~Unlisted classifications needed for work not included within the scope of the classifications listed may be added after award only as provided in the labor standards contract clause (29 CFR 5.5 (a) (1) (ii)).

Please direct any questions which you may have pertaining to classification of work and payment of prevailing wages to the Wage and Workplace Standards Division, telephone (860)263-6790.